



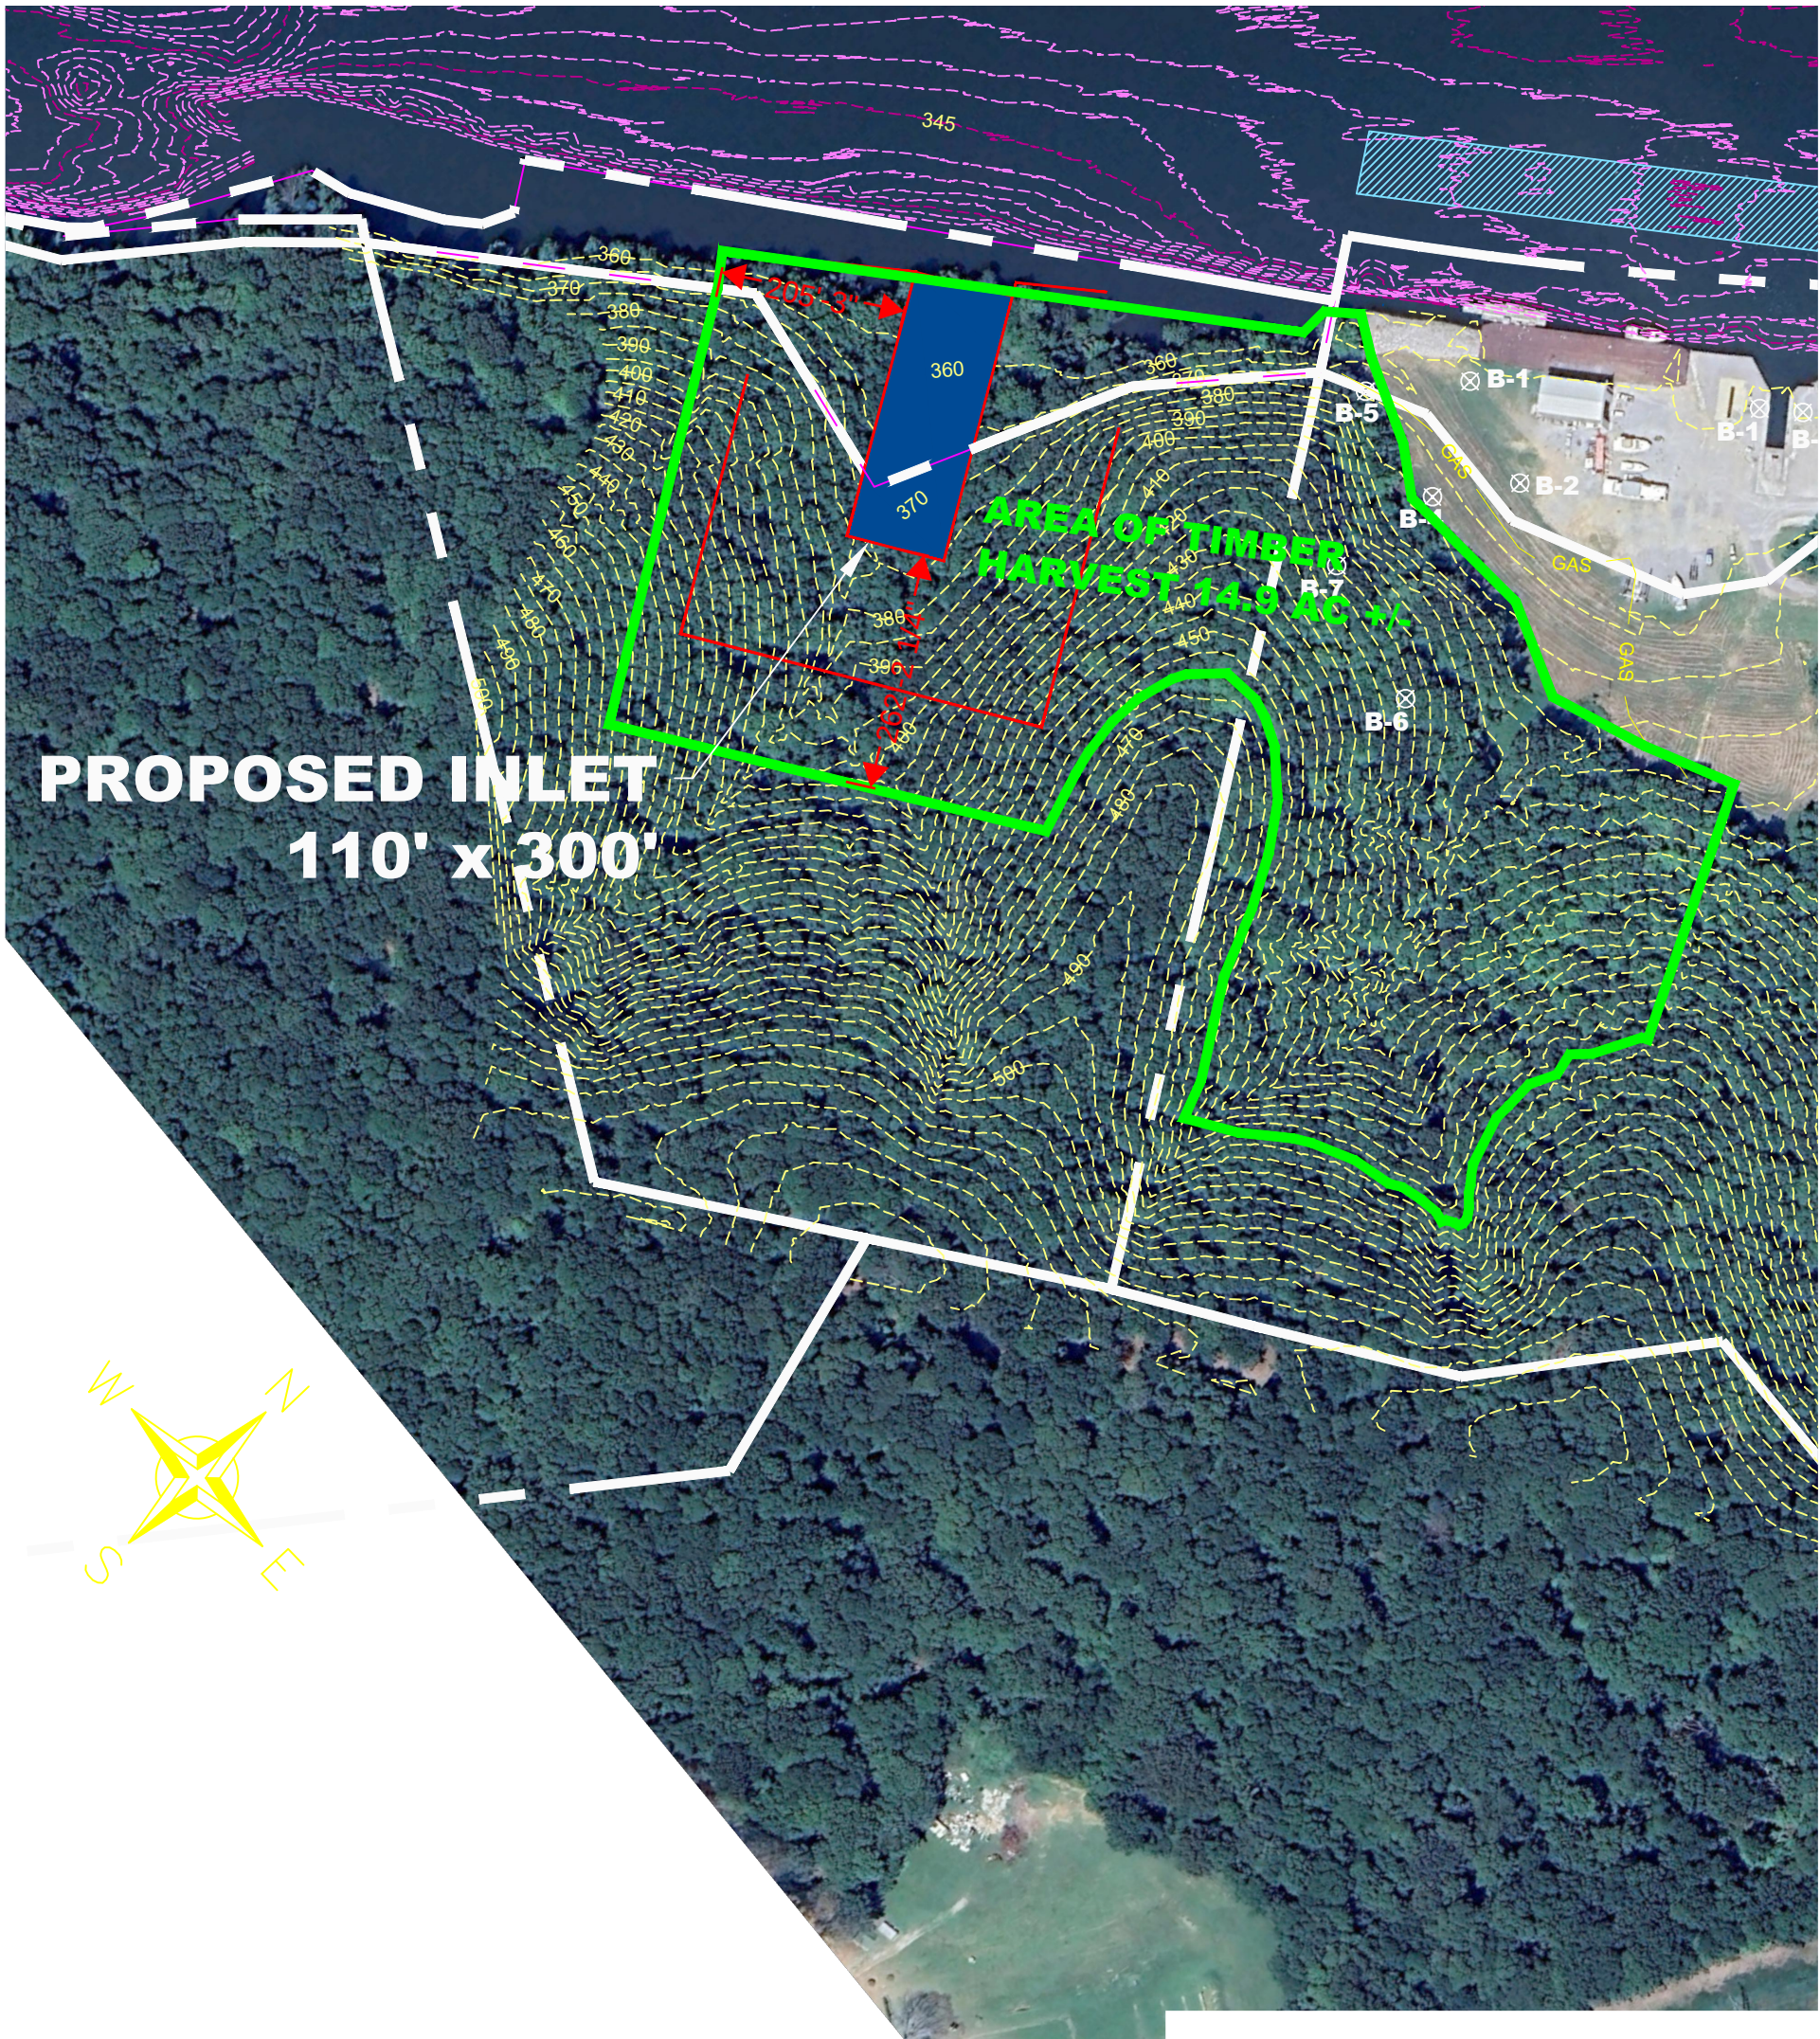

**PROPOSED INLET
110' x 300'**

**AREA OF TIMBER
HARVEST 14.9 AC ±**

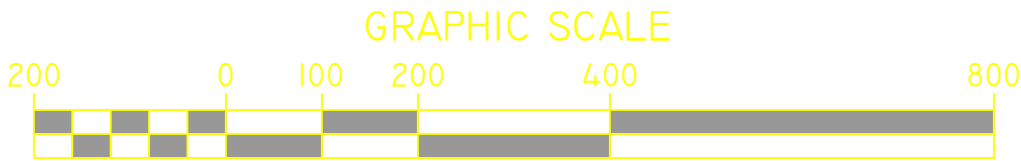

(IN FEET)
1 INCH = 200 FT.